


Key

-  Red Brick (TBA)
-  Grey Concrete Roof Tile (TBA)x
-  White UPVC Window and Door Frames
-  UPVC Front Door (Colour TBA)
-  Grey Rain Water Goods

NOTES

This drawing is the copyright of Quattro Design Architects Ltd and should not be reproduced in whole or in part without written permission. Only figured dimensions to be used for construction. Check all dimensions on site. Any discrepancies are to be reported to the Architect as soon as possible.

REVISIONS


REV: DATE - DRAWN - CHECKED: NOTES

-: 10.09.19 - LM - RS:
Drawing created.



Plot 28 & 29
Front Elevation

Plot 30 & 31

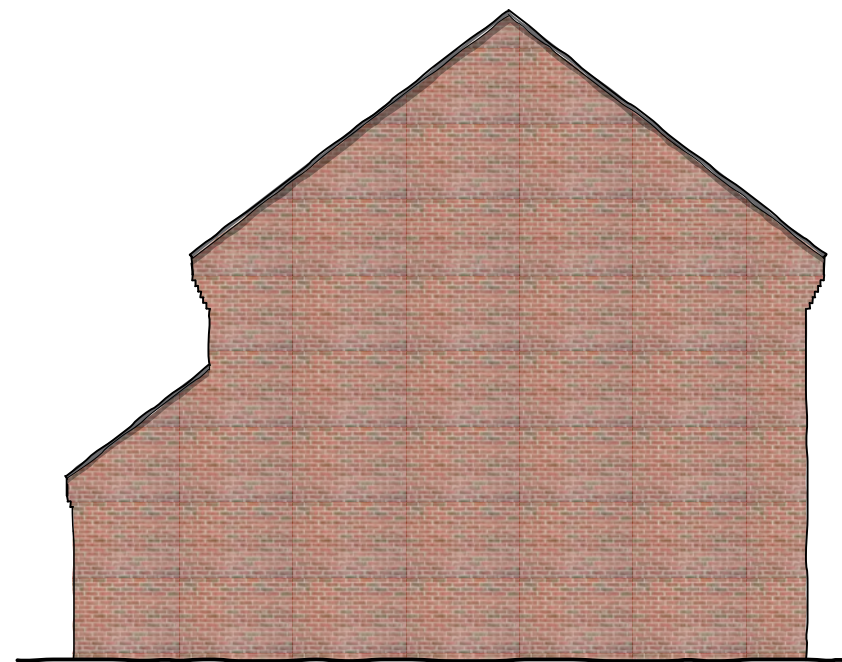


Plot 30 & 31
Gable Elevation



Plot 30 & 31
Rear Elevation

Plot 28 & 29

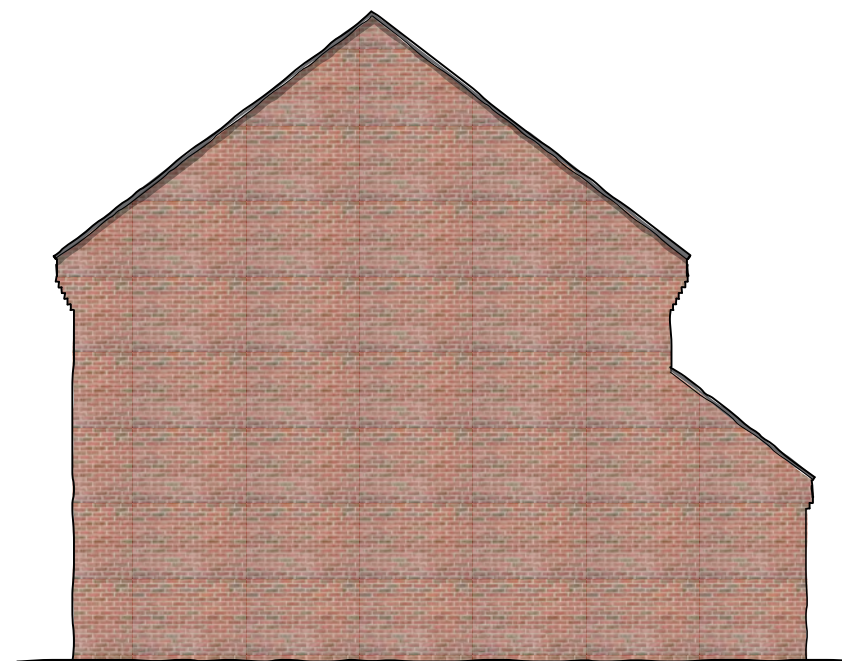

Plot 28 & 29
Gable Elevation

DRAWING TITLE

Plots 28 - 31
Proposed Elevations
Affordable Rent
1B2P Flats @ 45sqm

PROJECT

Liney Road, Westonzoyland

CLIENT

Engie / Stonewater

SCALE 1:100@A3

DATE Sept 2019



DRAWING NO. **REV**

6044/P/715 **-**

